


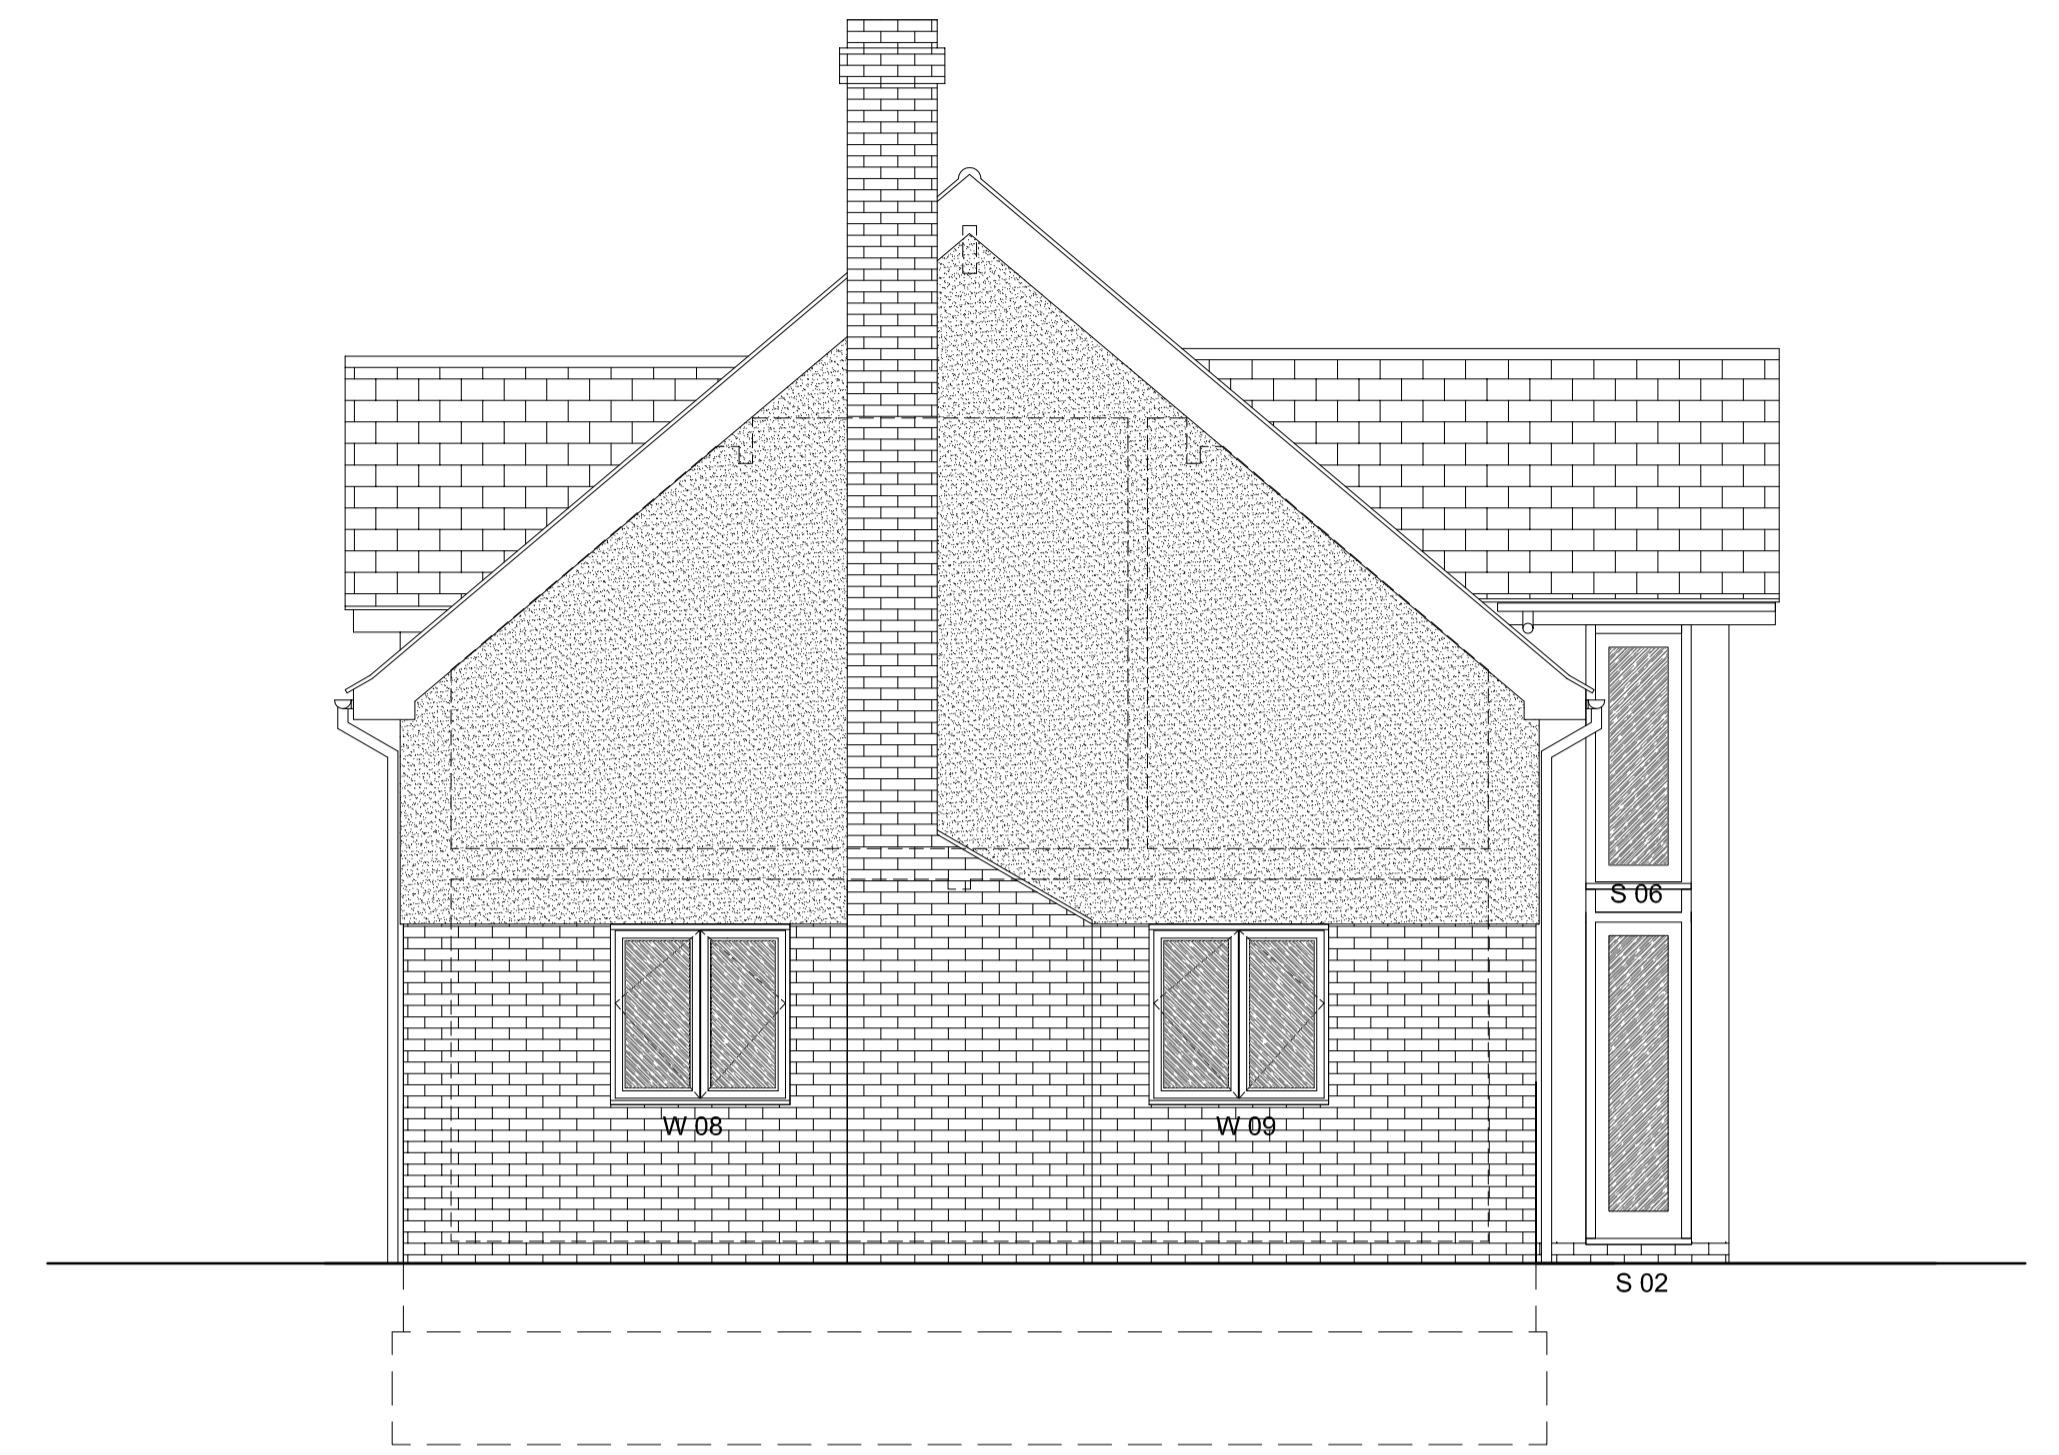


South West Elevation



North West Elevation



North East Elevation

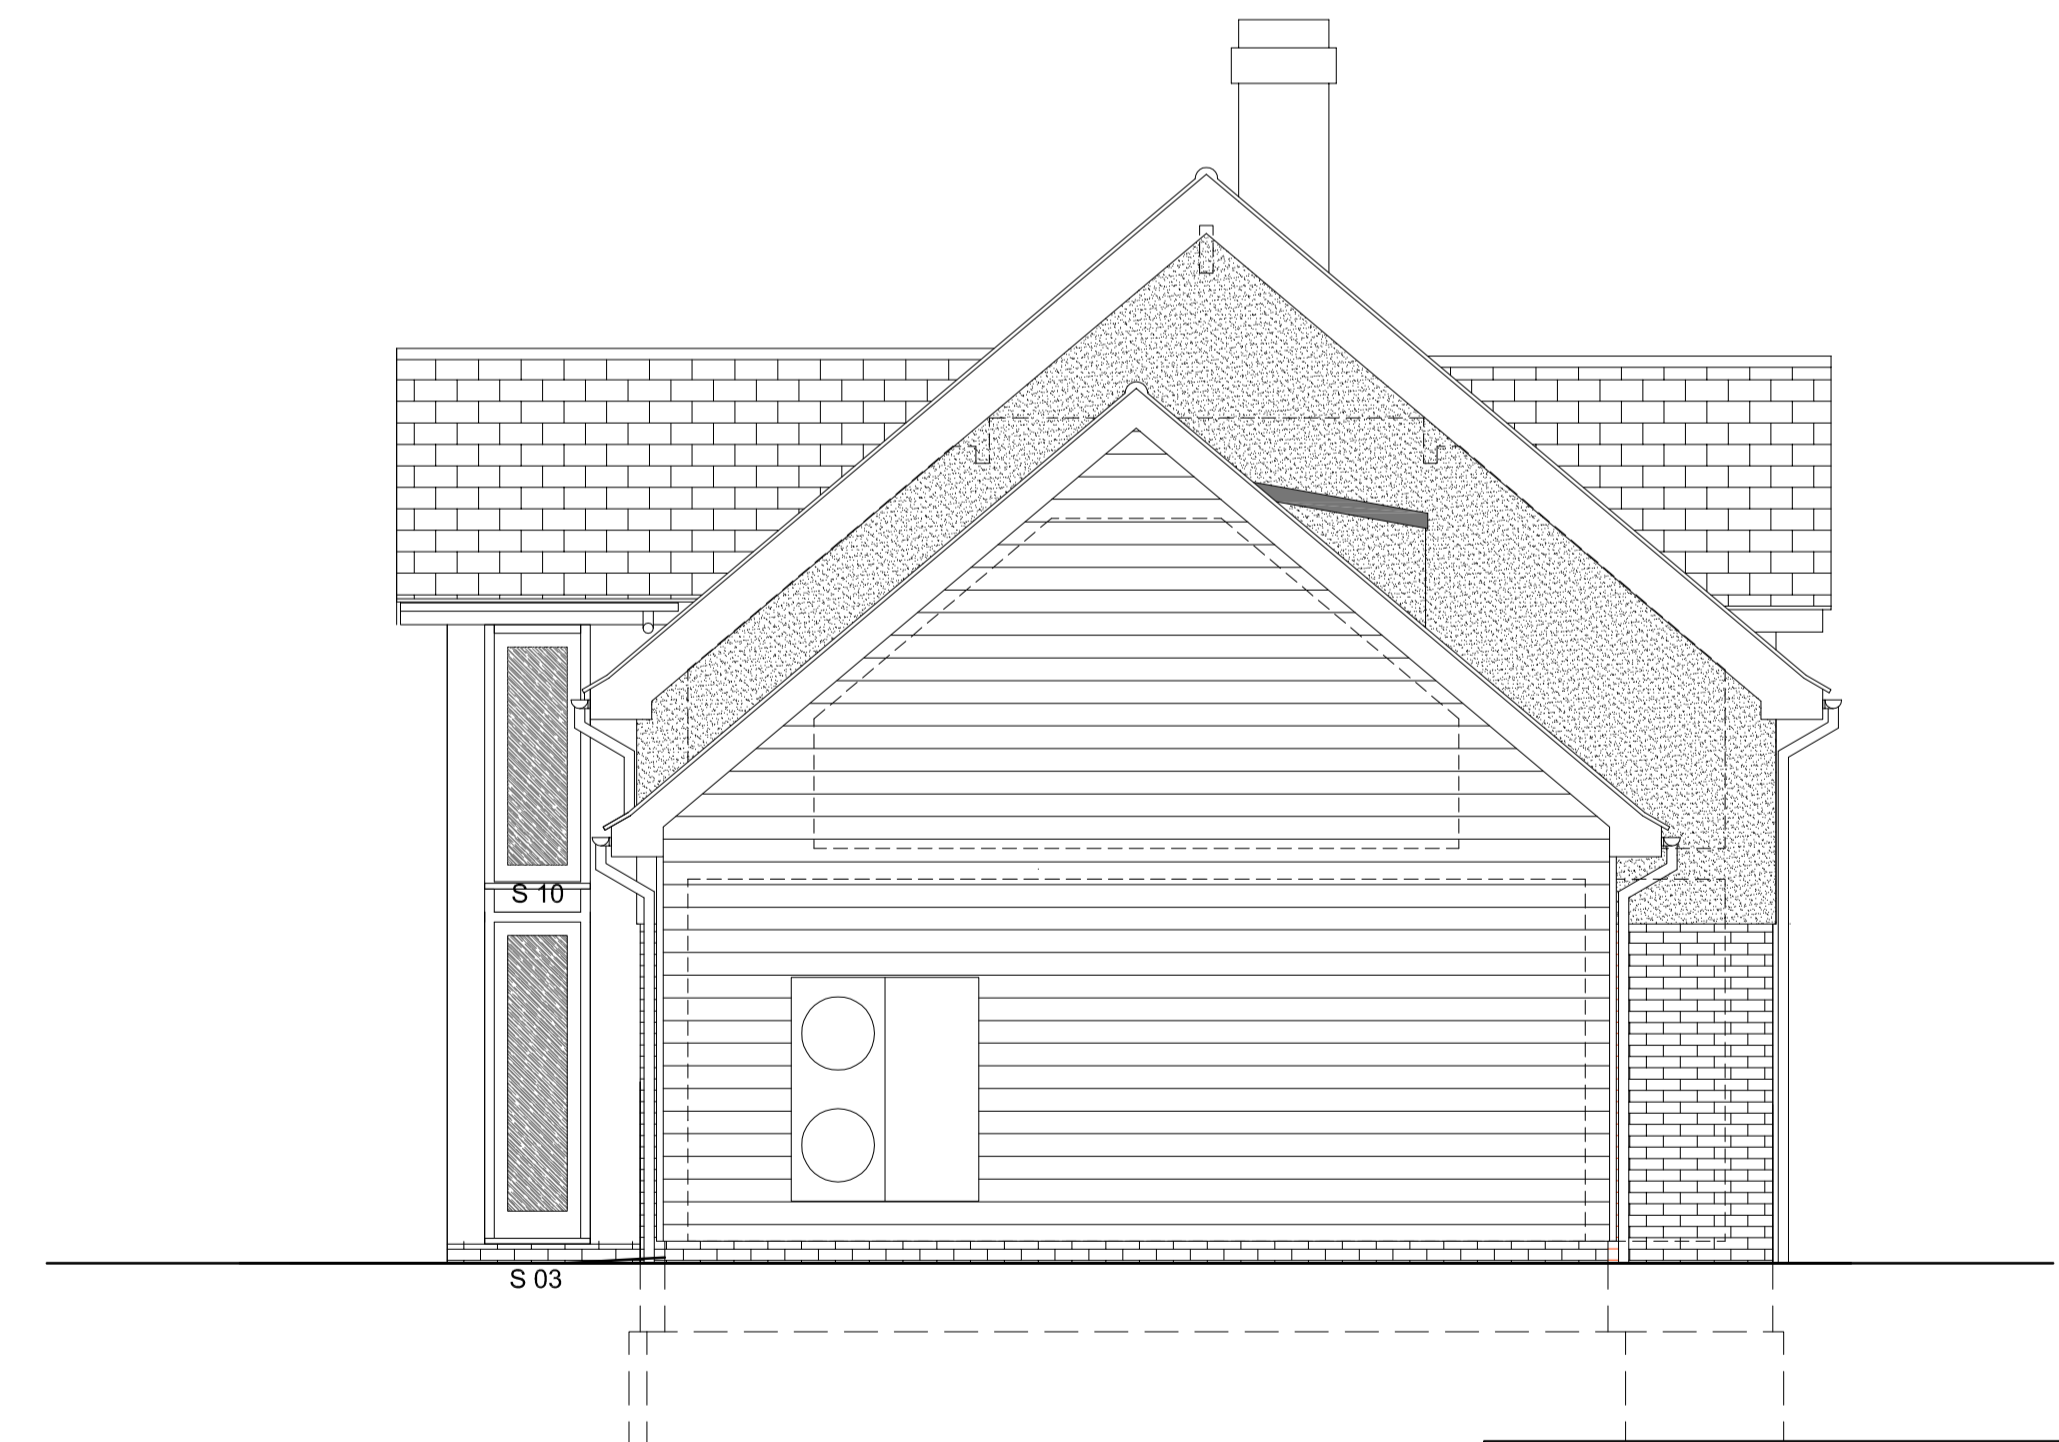

South East Elevation

Materials

Main House

Roof - Natural Slate
 Walls - Ibstock Leicester Red Bricks to Ground Floor Level
 - Trespa cladding to First Floor Level

Car Port

Roof - Natural Slate
 Walls - Black Stained Featheredge Weatherboarding



Job Title:			
Client:			
Scales	1:50	Title	Proposed Elevations
Drawing No.		Date	April 2009
Sheet Size	A1		
DLDesign Services 10 Gowers End Glemsford, Sudbury Suffolk CO10 7JF Tel. No. 01787 281822 Email. dlds@dl-designservices.net Fax. No. 0871 522 7884 This Drawing is Copyright Verify all information on site			