




Wall Detail 1:20

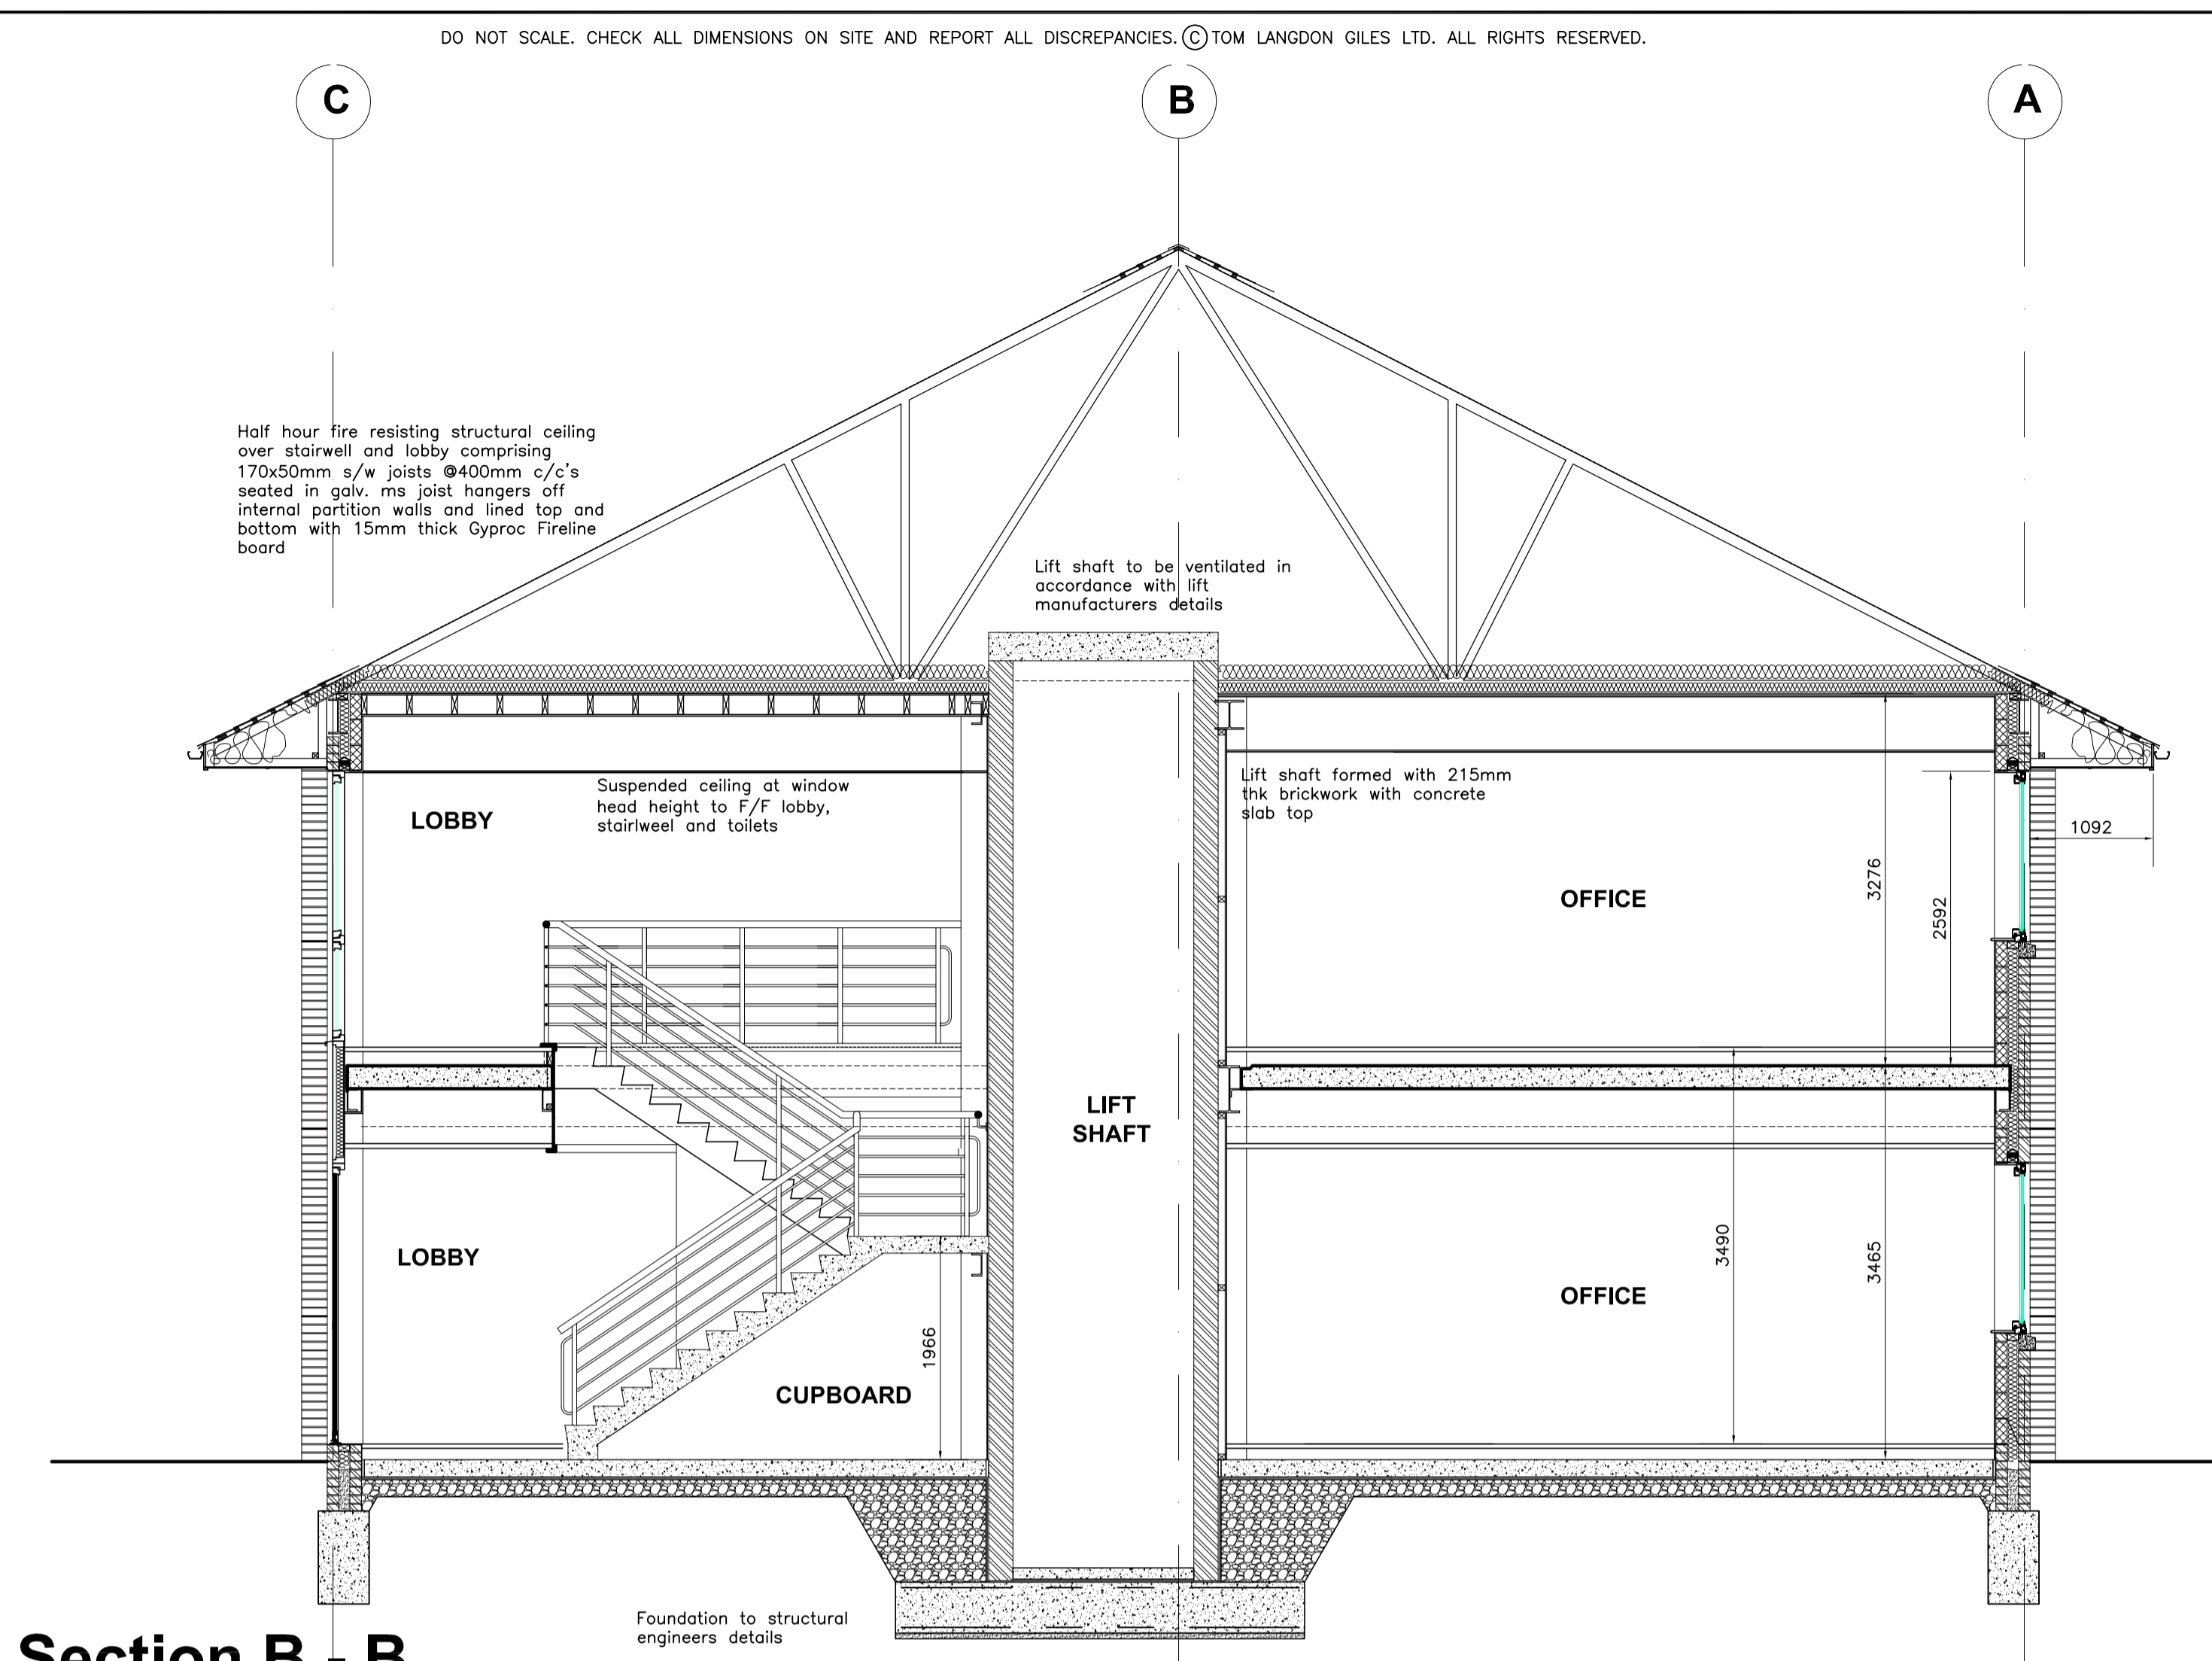


Section B - B

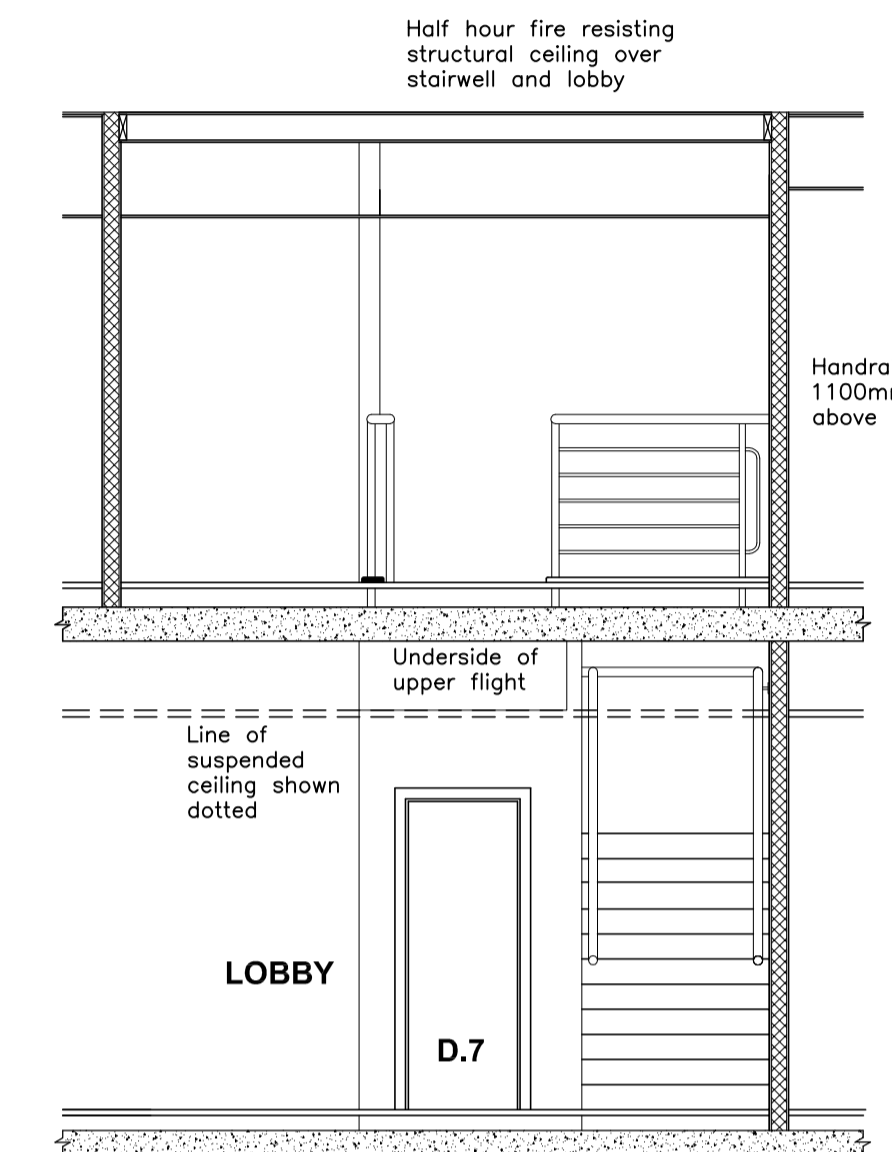

Elevation Of Stair

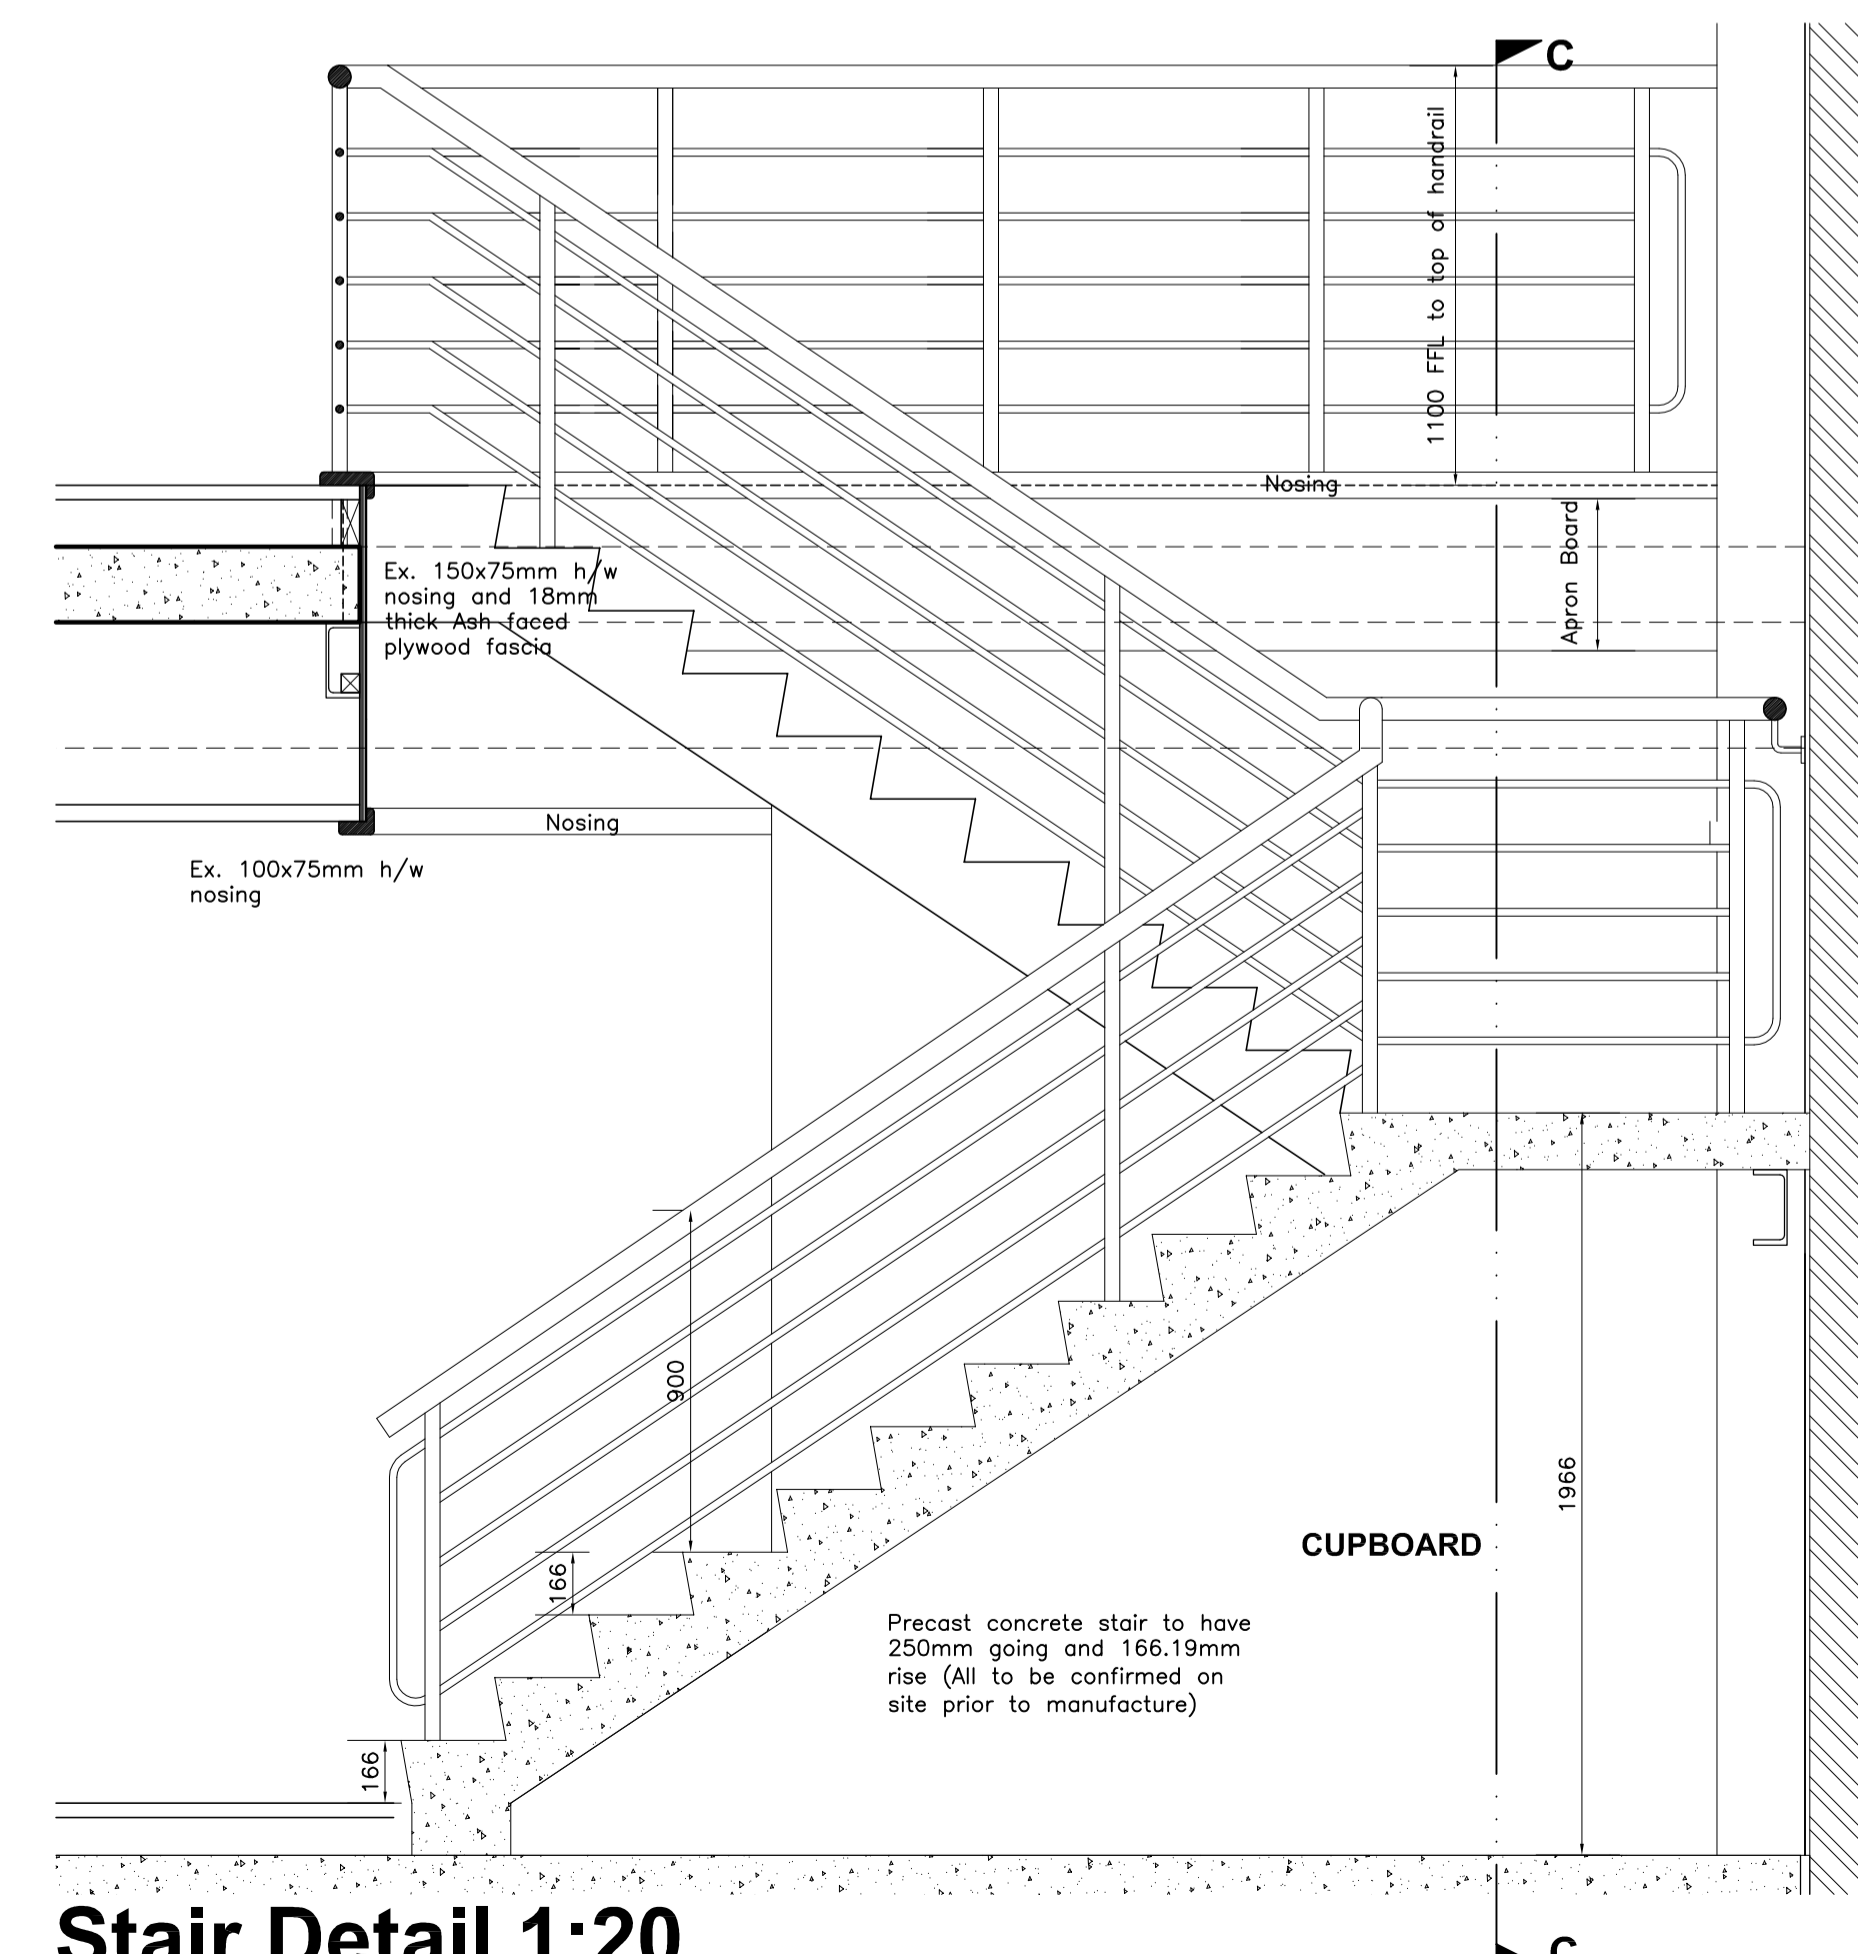

Stair Detail 1:20

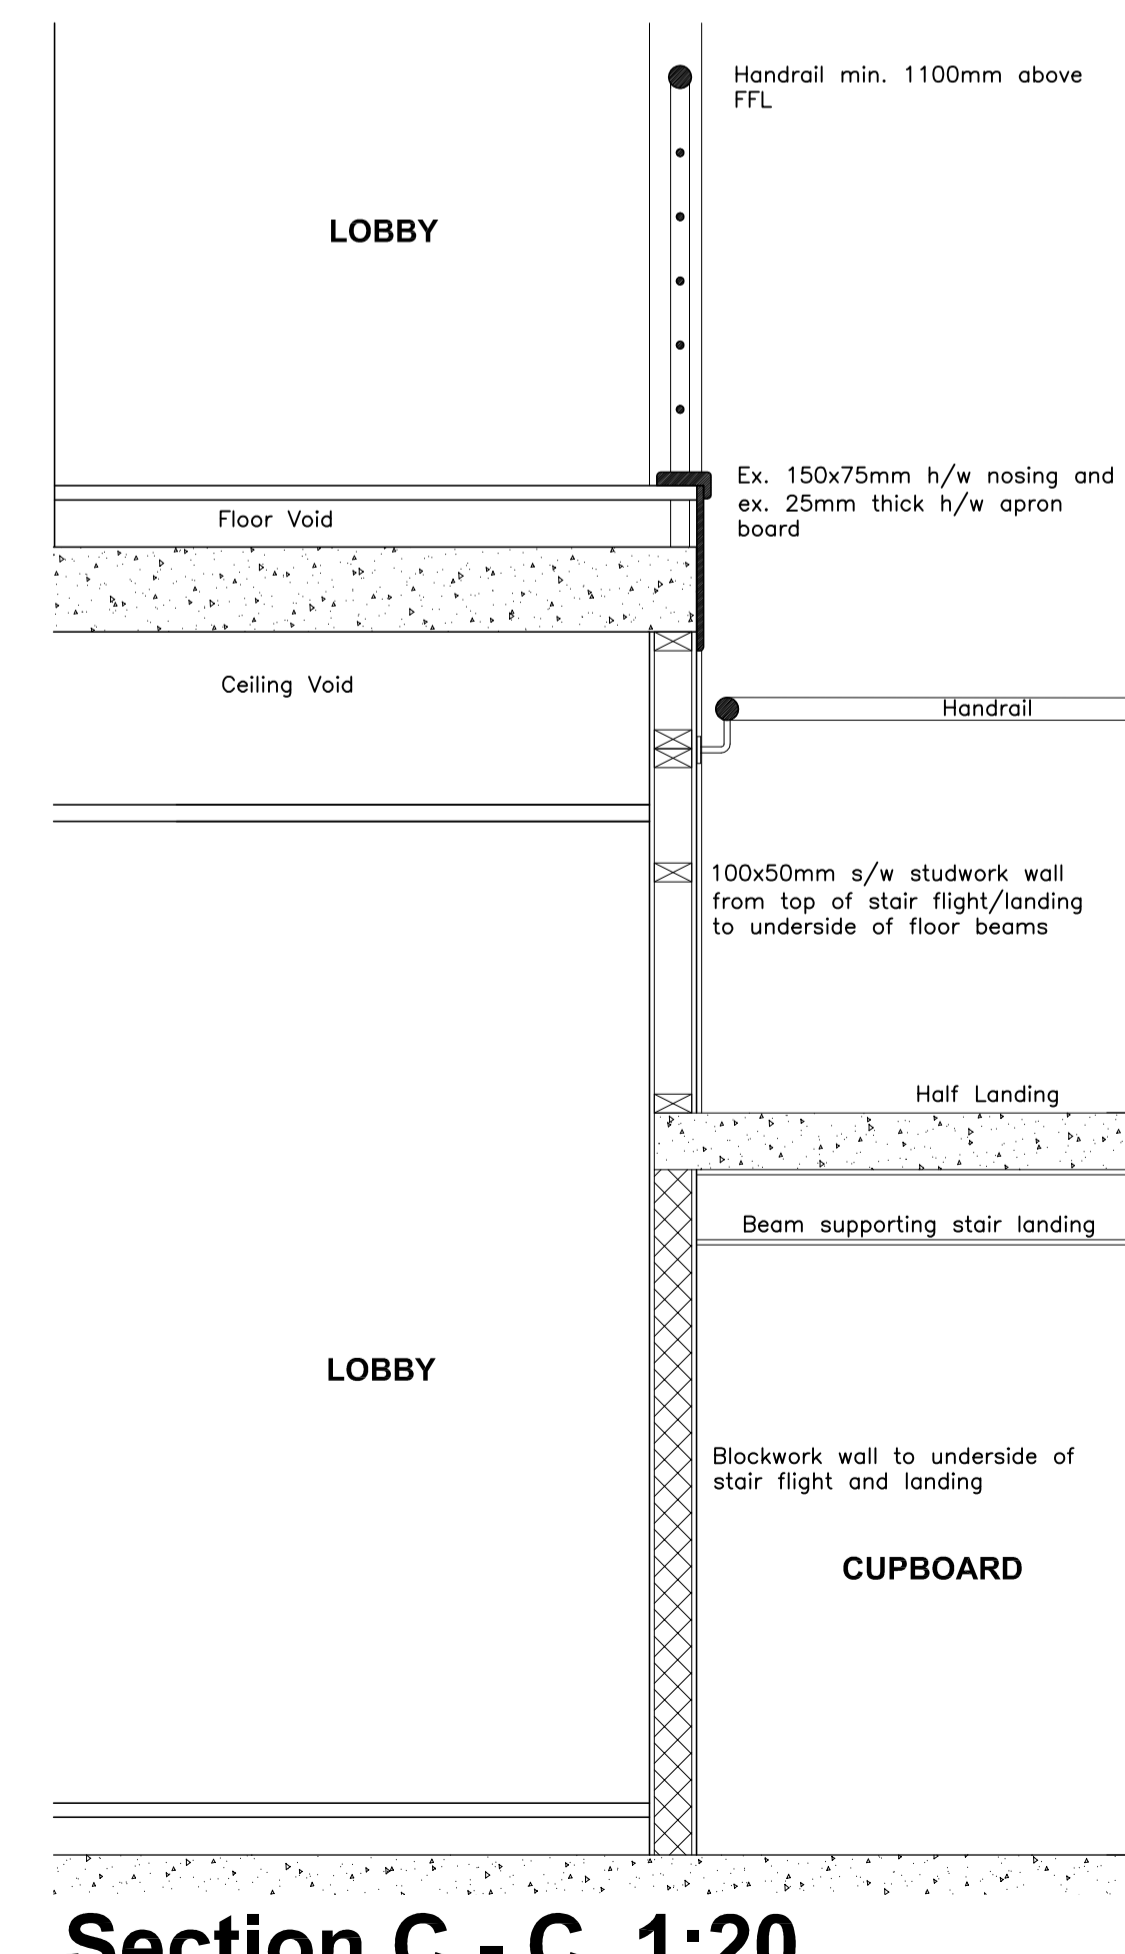

Section C - C 1:20

D	Vertical dimensions added to wall section	
	Title changed Building 1 to Building 750	Jan. 07
C	Core Amendments	Nov. 06
B	Design Amendments	Oct. 06
A	Building Regulations Issue	Oct. 06
Rev	Description	Date

Tom Langdon Giles
Limited
Browns Farm
Bury Road, Hitcham, Ipswich, IP7 7PR
Office 01449 741236 Mobile 07854 777079

Job Title **PLOT 750
THE CRESCENT, SEVERALLS BUSINESS PARK,
COLCHESTER**
for
FRINCON SECURITIES LTD.

Drawing Title
BUILDING 750
SECTION B - B

CAD File Ref. No.	Originated By TLG	Drawn DLDS
Final <input type="radio"/>	Sheet Size A1	Scale 1:50
Preliminary <input type="radio"/>	Date JUNE 2006	Rev.
Job No. 3779	Drawing No. 750 / B1 / 06	Rev. D